




APPENDIX C
PLANNED NEARBY DEVELOPMENTS

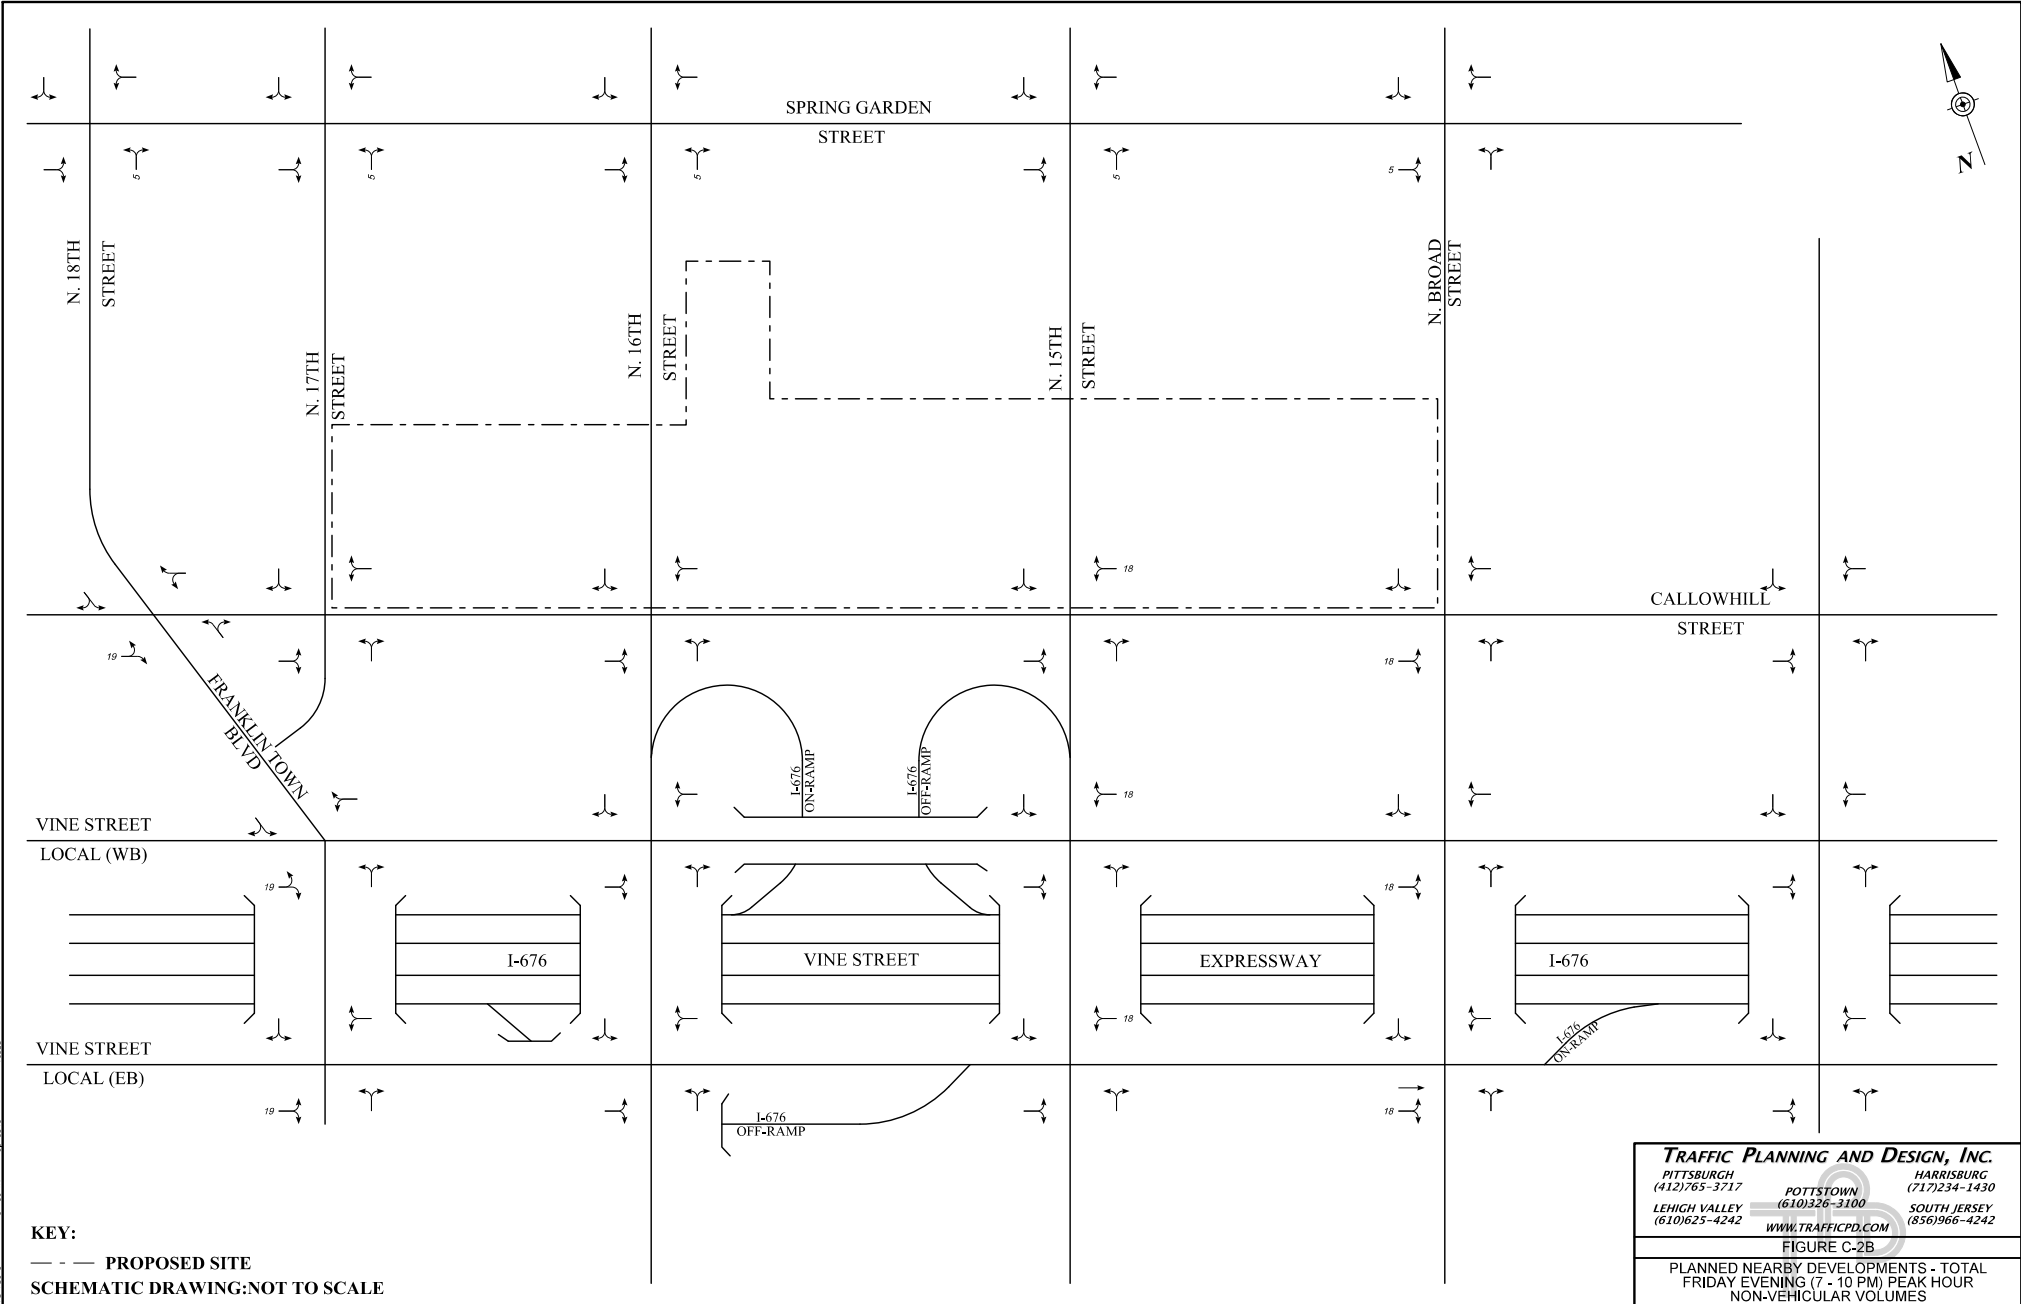


KEY:
 - - - PROPOSED SITE
 SCHEMATIC DRAWING: NOT TO SCALE

TRAFFIC PLANNING AND DESIGN, INC.
 PITTSBURGH (412)765-3717 HARRISBURG (717)234-1430
 LEHIGH VALLEY (610)326-3100 SOUTH JERSEY (856)966-4242
 WWW.TRAFFICPD.COM

FIGURE C-2B
 PLANNED NEARBY DEVELOPMENTS - TOTAL
 FRIDAY EVENING (7 - 10 PM) PEAK HOUR
 NON-VEHICULAR VOLUMES

11/11/2014 11:11 AM Traffic Planning and Design, Inc. 11/11/2014 11:11 AM Traffic Planning and Design, Inc.

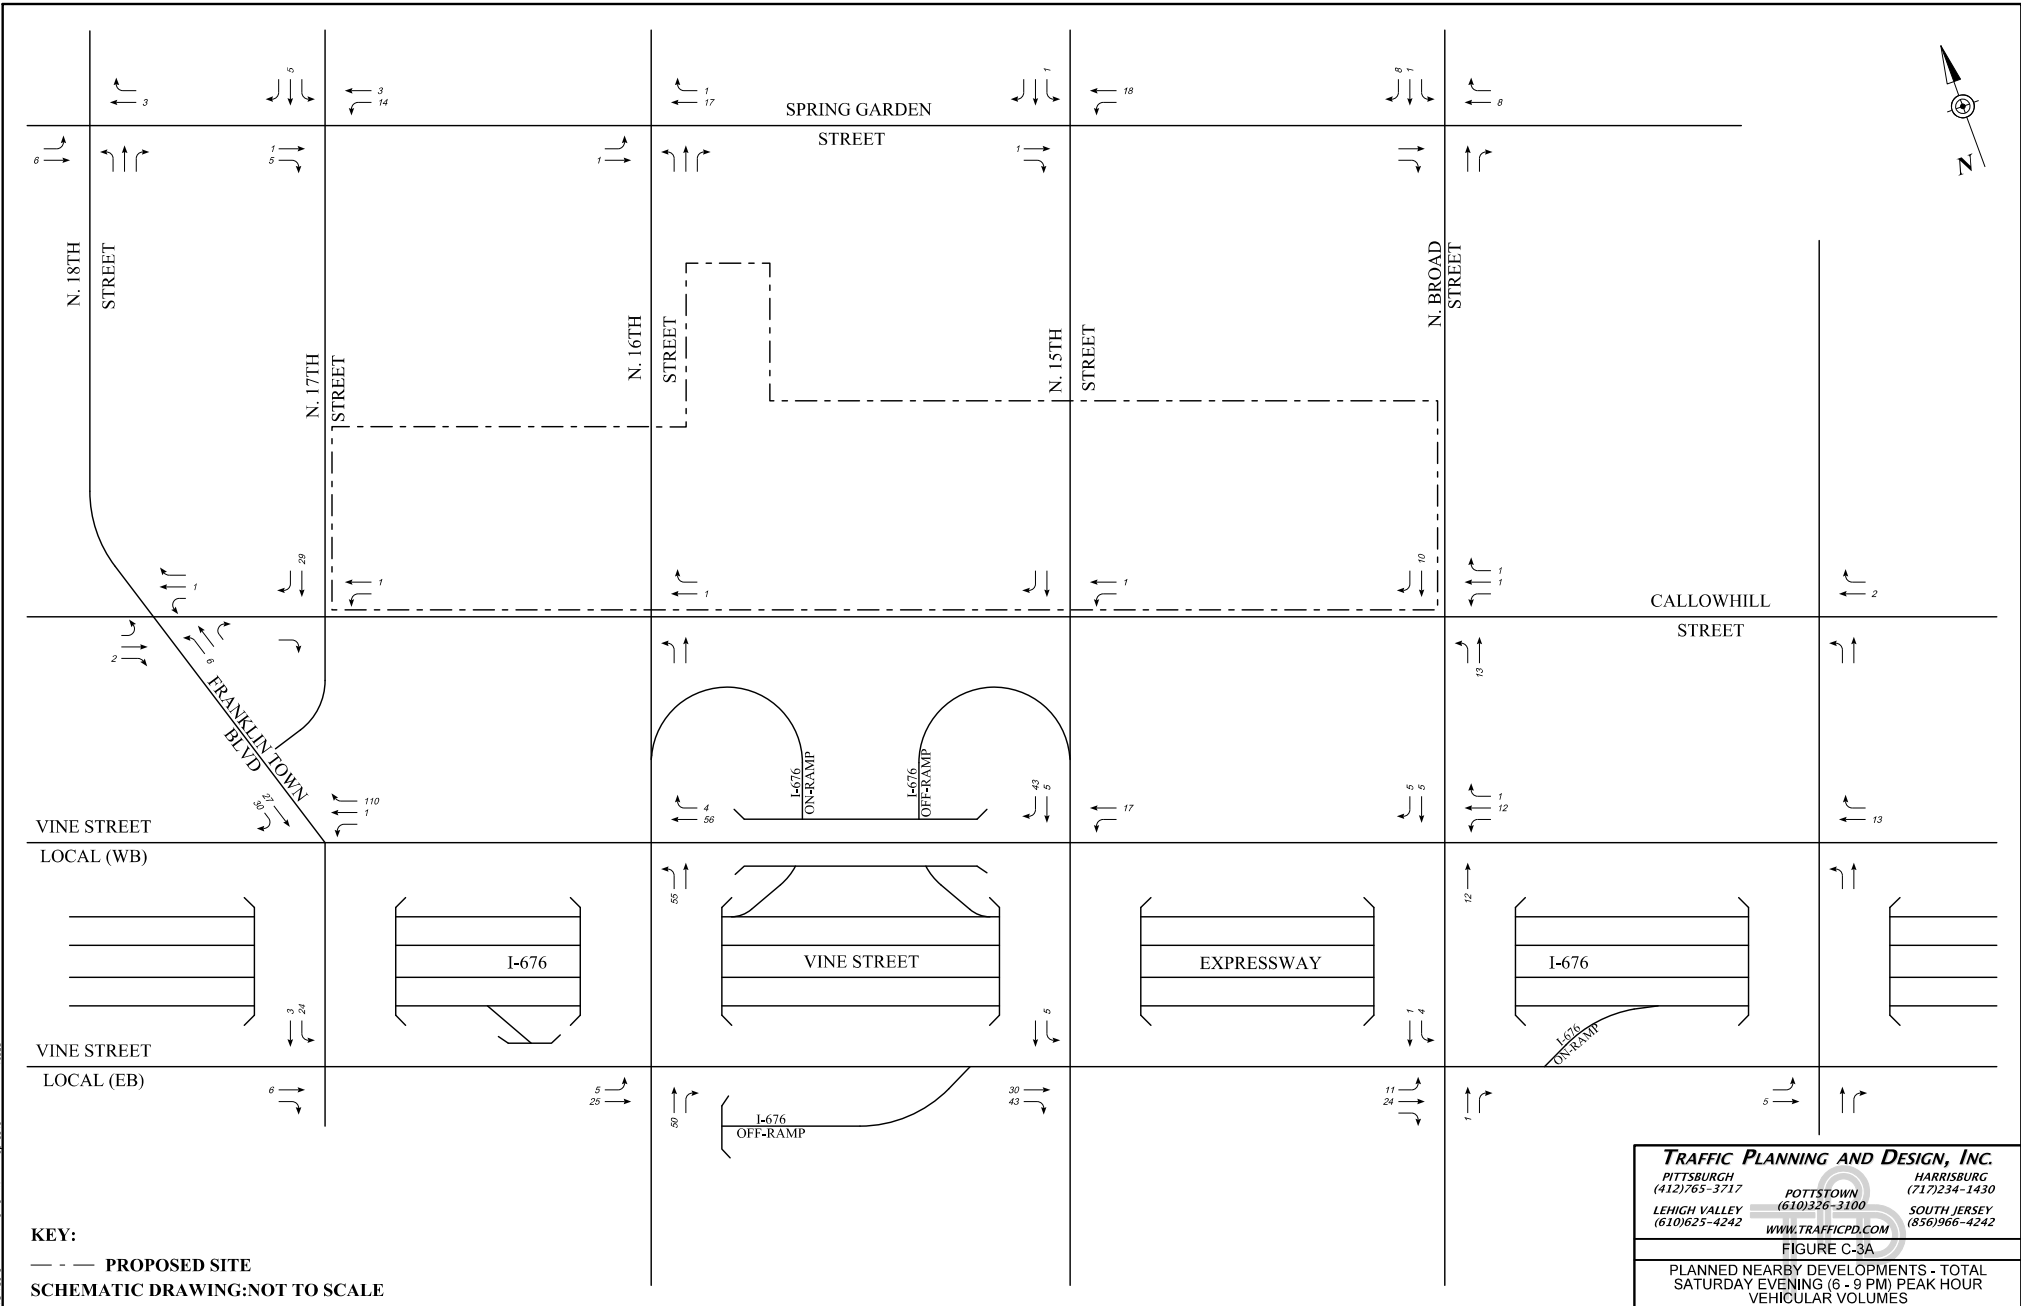

11/11/2014 11:11 AM Traffic Planning and Design, Inc. 11/11/2014 11:11 AM Traffic Planning and Design, Inc.

