




OP-15 Presentation
PGCB Public Meeting
October 27, 2010

Licensed Facility

“Licensed Facility.” The physical land based location at which a licensed gaming entity is authorized to place and operate slot machines and, if authorized by the Pennsylvania Gaming Control Board under Chapter 13A (relating to table games), to conduct table games. The term includes any:

- (1) Area of a licensed racetrack at which a slot machine licensee was previously authorized pursuant to Section 1207(17) (relating to regulatory authority of Board) to operate slot machines prior to the effective date of this paragraph;**
- (2) Board-approved interim facility or temporary facility; and
- (3) Area of a hotel which the Pennsylvania Gaming Control Board determines is suitable to conduct table games.

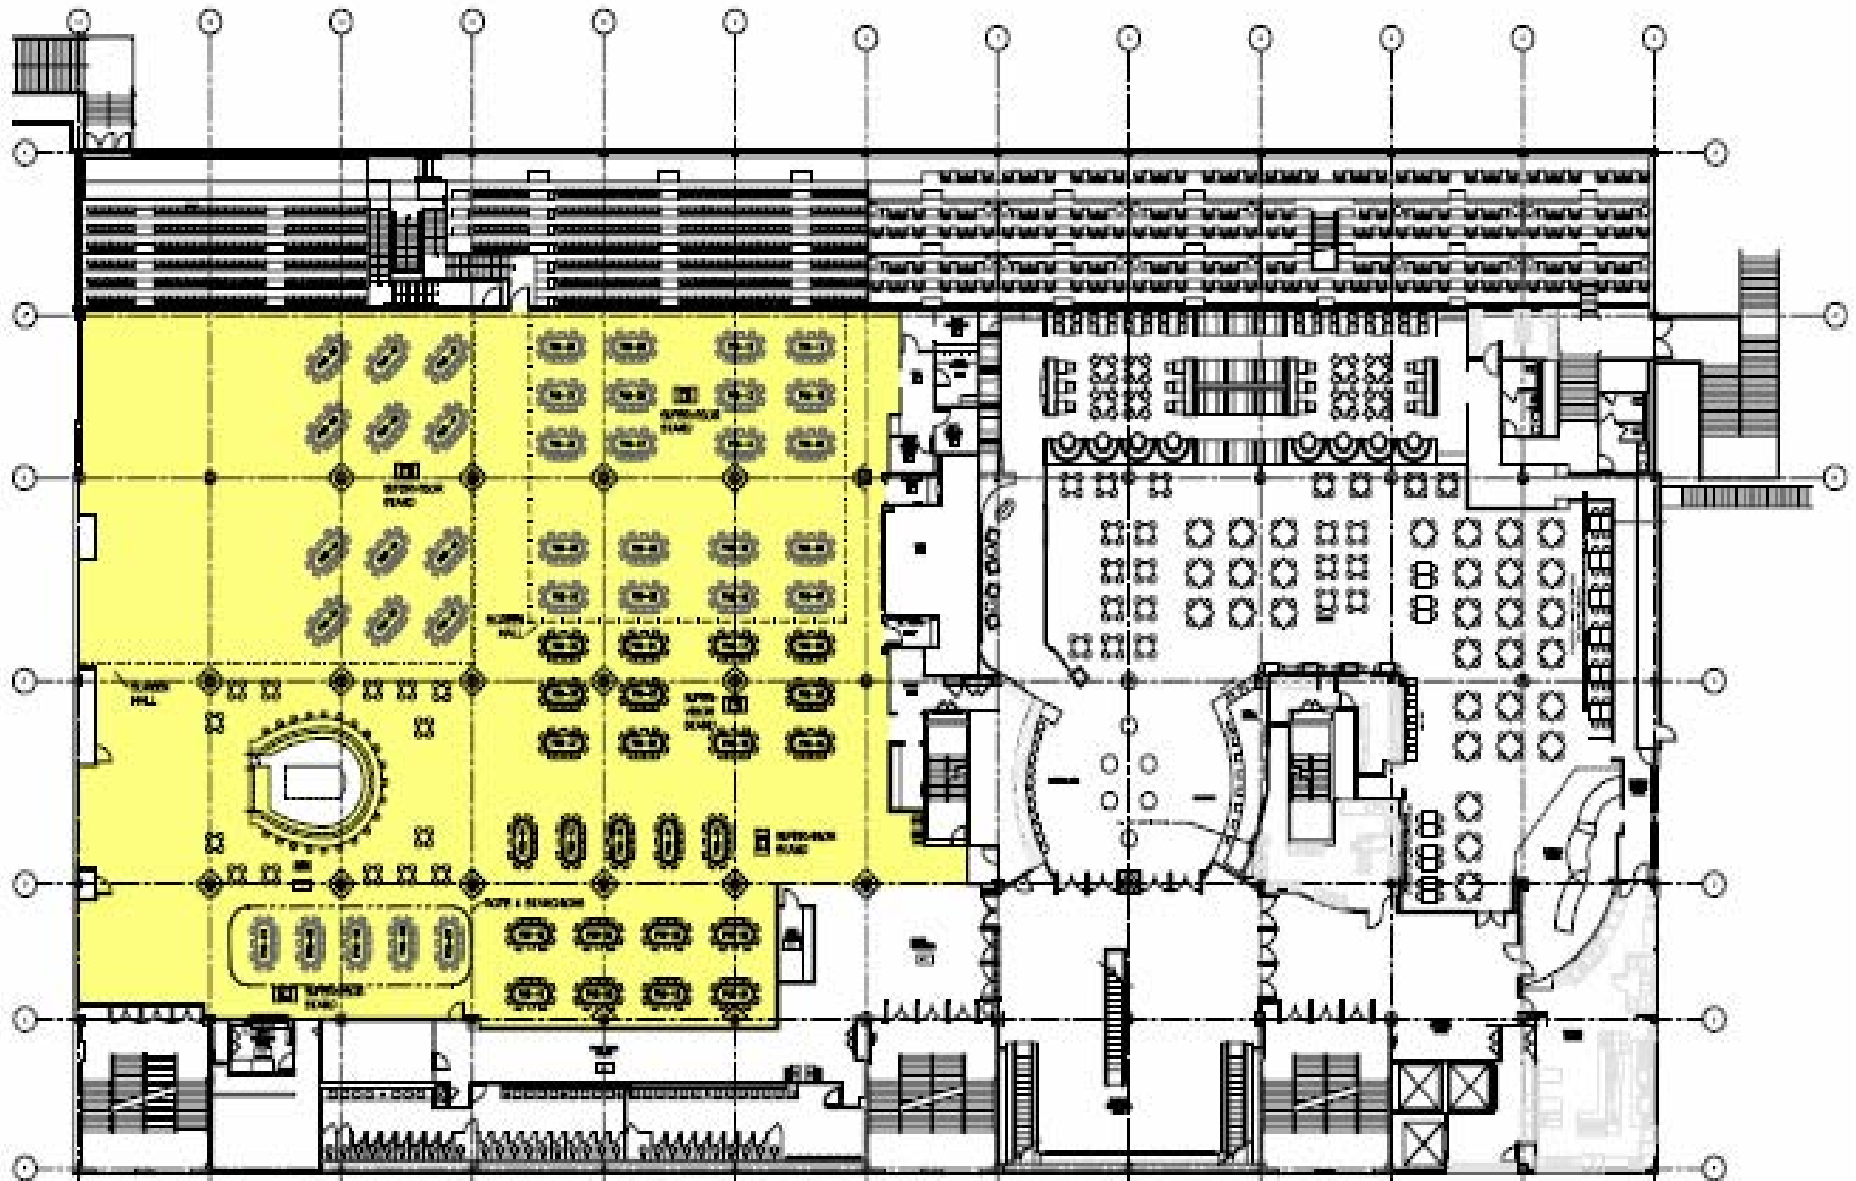

THIRD LEVEL GRANDSTAND BUILDING POKER ROOM - FLOOR PLAN

SCALE: 1/8"=1'-0"